


NOTE: DIRECTION OF SLOPE DICTATES WHETHER PICTURE FRAME LAPS ARE UNDERNEATH OR ON TOP OF FIELD MEMBRANE SO AS NOT TO BUCK WATER.

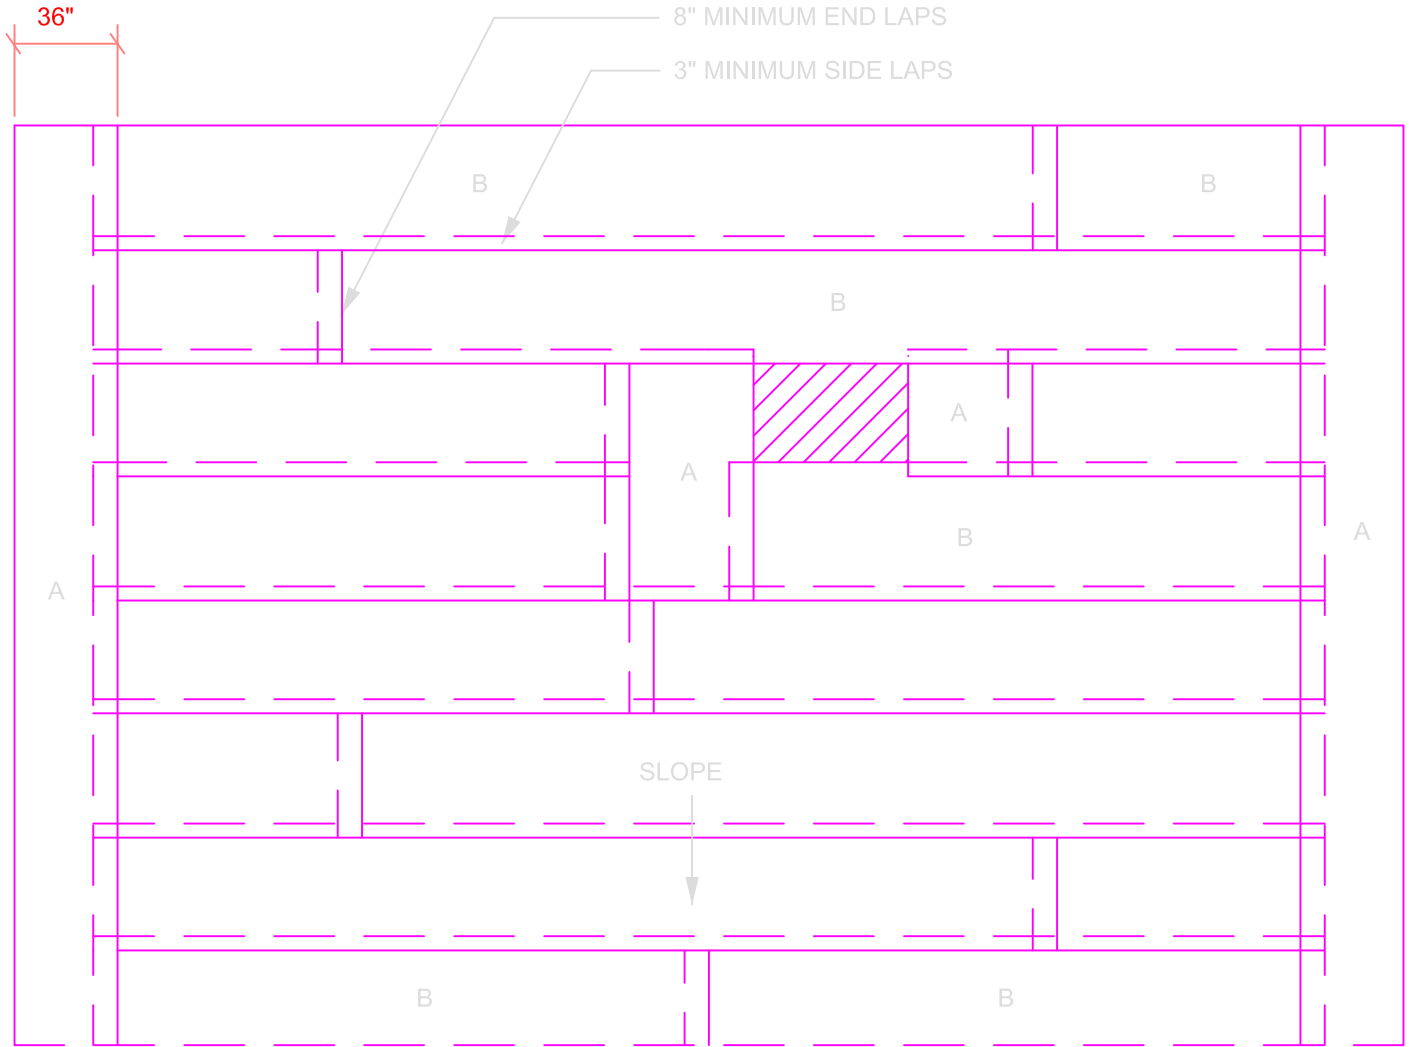

A = PICTURE FRAME SHEETS
 B = NATURAL PICTURE FRAME SHEETS

 = CURB MOUNTED EQUIPMENT

TITLE	
Picture Frame Sheet Diagram	
Name	
Detail No. CTR-903	
Drawn By:	Reviewed BY:
JA	KF
Applicable to all Flex CTR Roof Systems	
FLEX MEMBRANE INTERNATIONAL	
2670 Leisz's Bridge Rd. Leesport, PA 19533 800-969-0108 www.flexmembranes.com	