
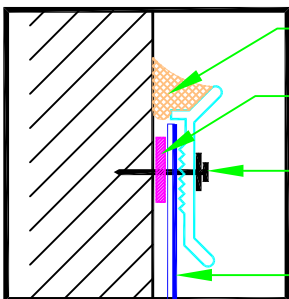


**NOTES:**

- 1) SEALANT IS A TWO STEP APPLICATION:
  - A) BEHIND TOP OF FLEX FLASHING.
  - B) AT TOP OF FLEX TERM BAR.
- 2) VAPOR BARRIER SHALL BE SEALED AT EDGES.

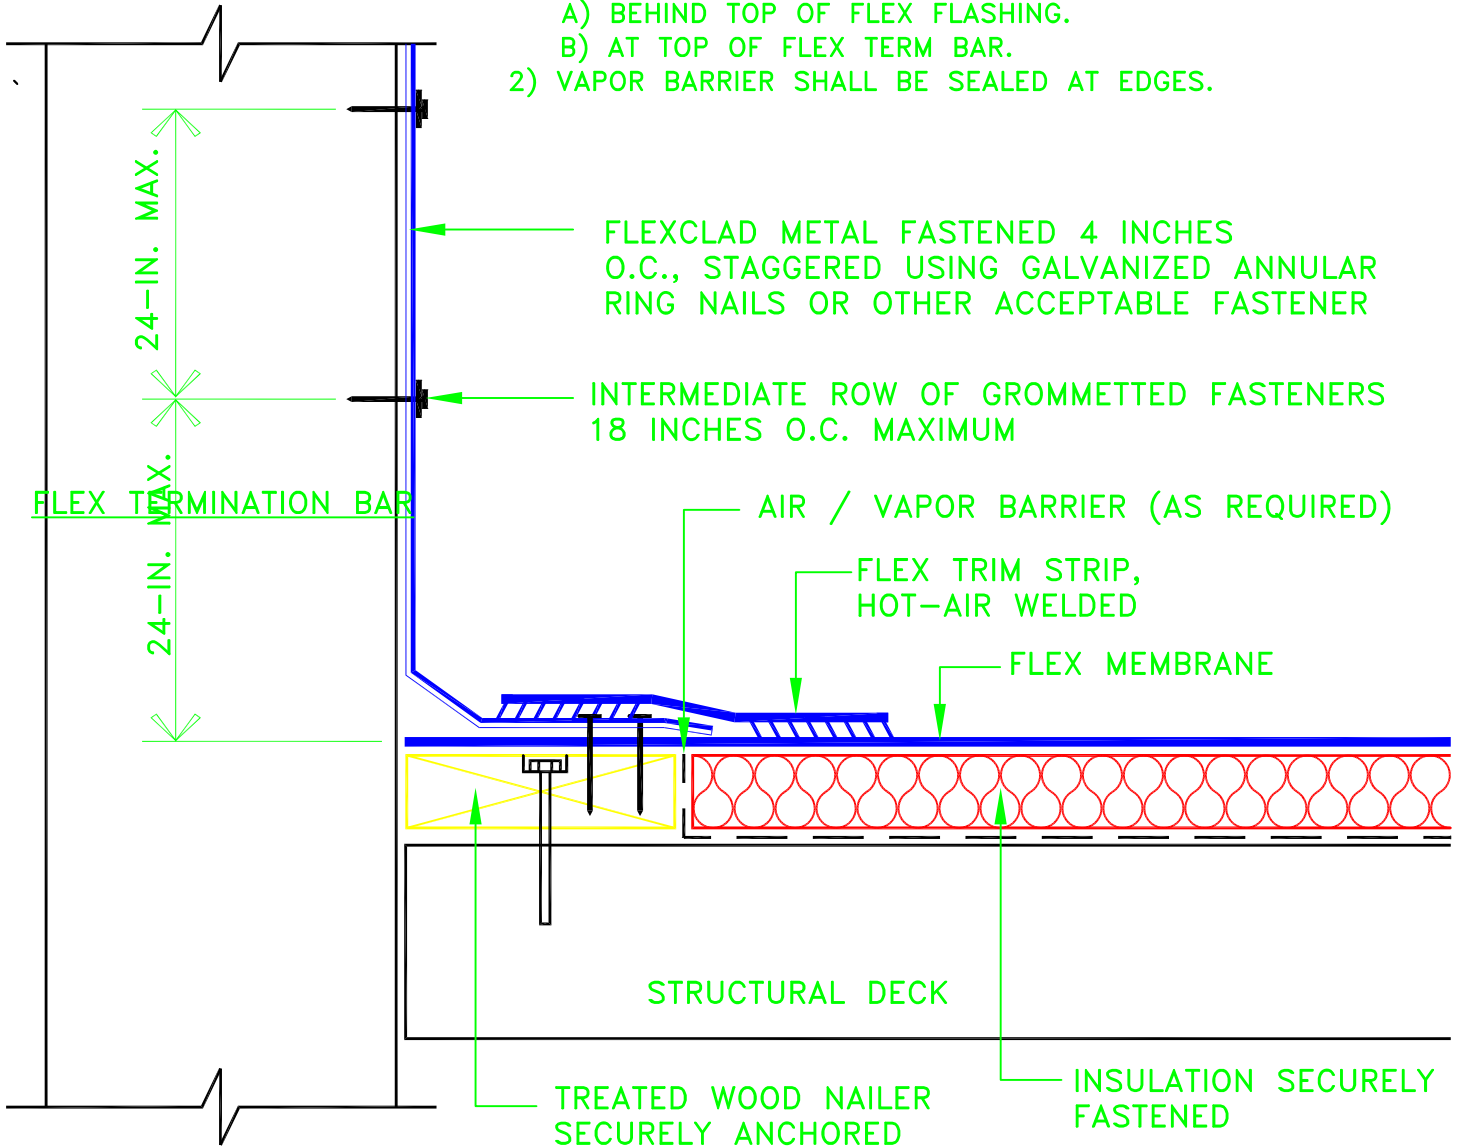

- FLEX SEALANT TO CLEAN SURFACE
- MULTI-PURPOSE TAPE OR FLEX SEALANT.
- FLEX TERM BAR FASTENED EVERY 8" O.C.
- FLEXCLAD METAL

WALL FLASHING WITH FLEXCLAD METAL

NAME: DETAIL NO. 2.70

DRAWN BY: KF

DATE: 07/2007

APPLICABLE TO FLEX

ADHERED SYSTEMS

FLEX  
MEMBRANE  
INTERNATIONAL

2670 LEISCZ'S BRIDGE RD.  
LEESPORT, PA 19533  
800-969-0108  
www.flexmembranes.com