
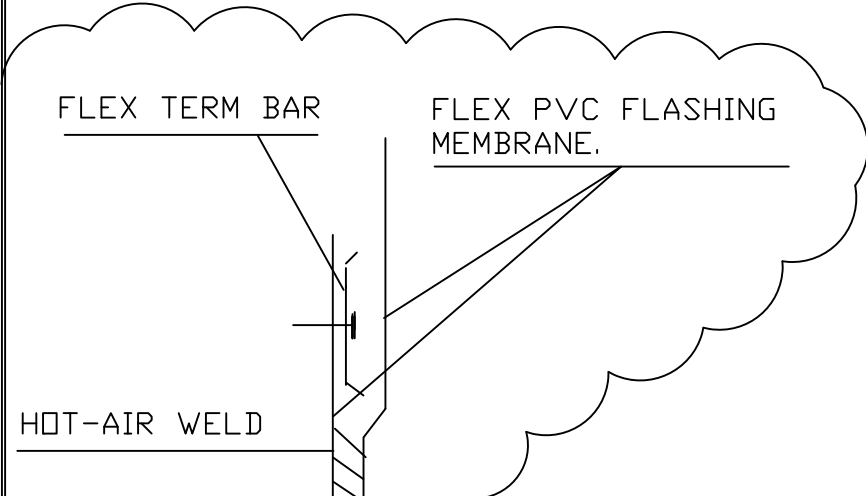


PVC FLASHING MEMBRANE
FASTENED ON OUTSIDE
VERTICAL FACE 12" O.C.

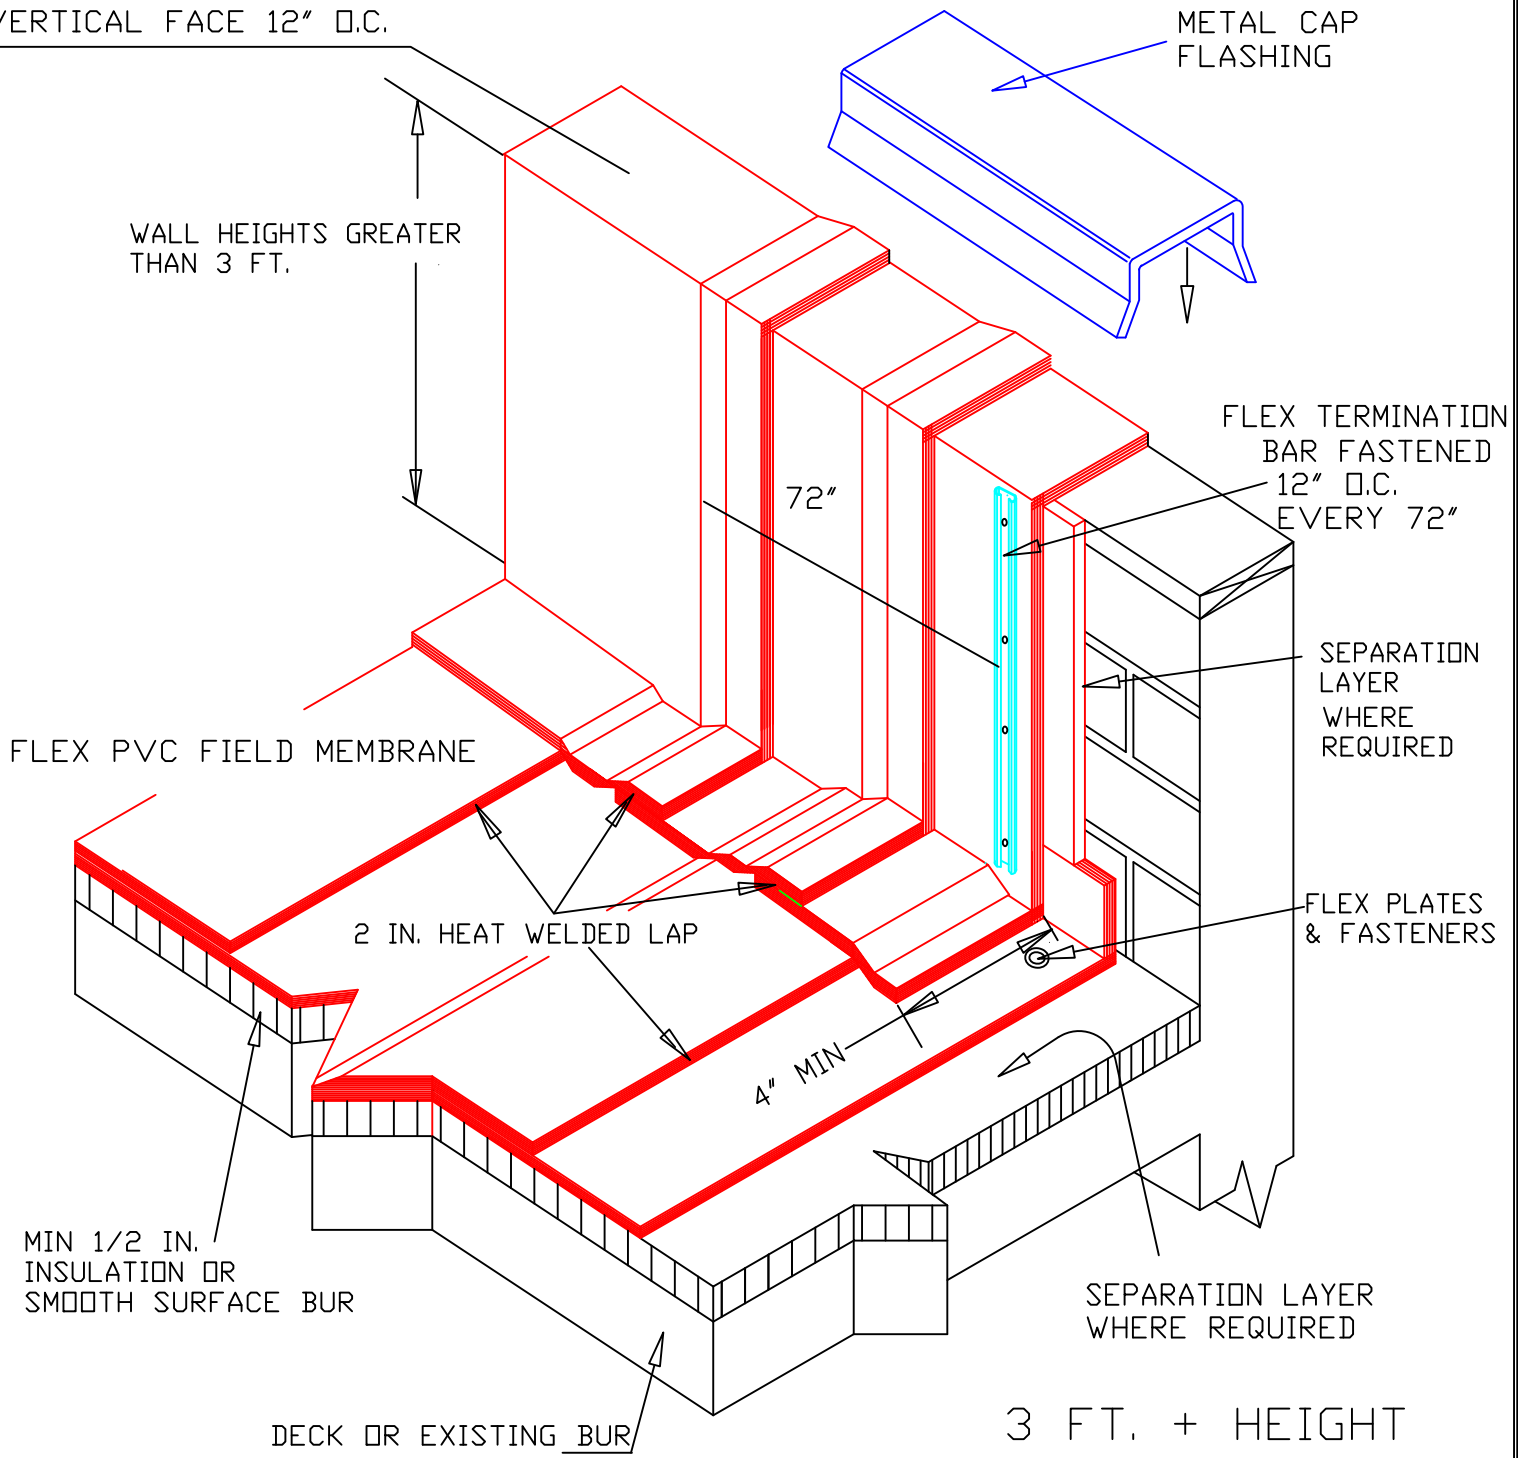

TITLE	
WALL FLASHING STRAPPED METHOD	
NAME	
DETAIL NO. 2.60	
DRAWN BY:	DATE:
KF	10/2009
APPLICABLE TO ALL FLEX PVC	
MECHANICALLY FASTENED SYSTEMS	
FLEX MEMBRANE INTERNATIONAL	2670 LEISCZ'S BRIDGE RD. LEESPORT, PA 19533 800-969-0108 FlexRoofingSystems.com