
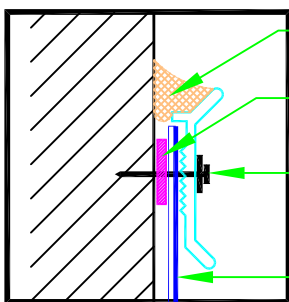


NOTES:

- 1) SEALANT IS A TWO STEP APPLICATION:
 - A) BEHIND TOP OF FLEX FLASHING.
 - B) AT TOP OF FLEX TERM BAR.
- 2) VAPOR BARRIER SHALL BE SEALED AT EDGES.

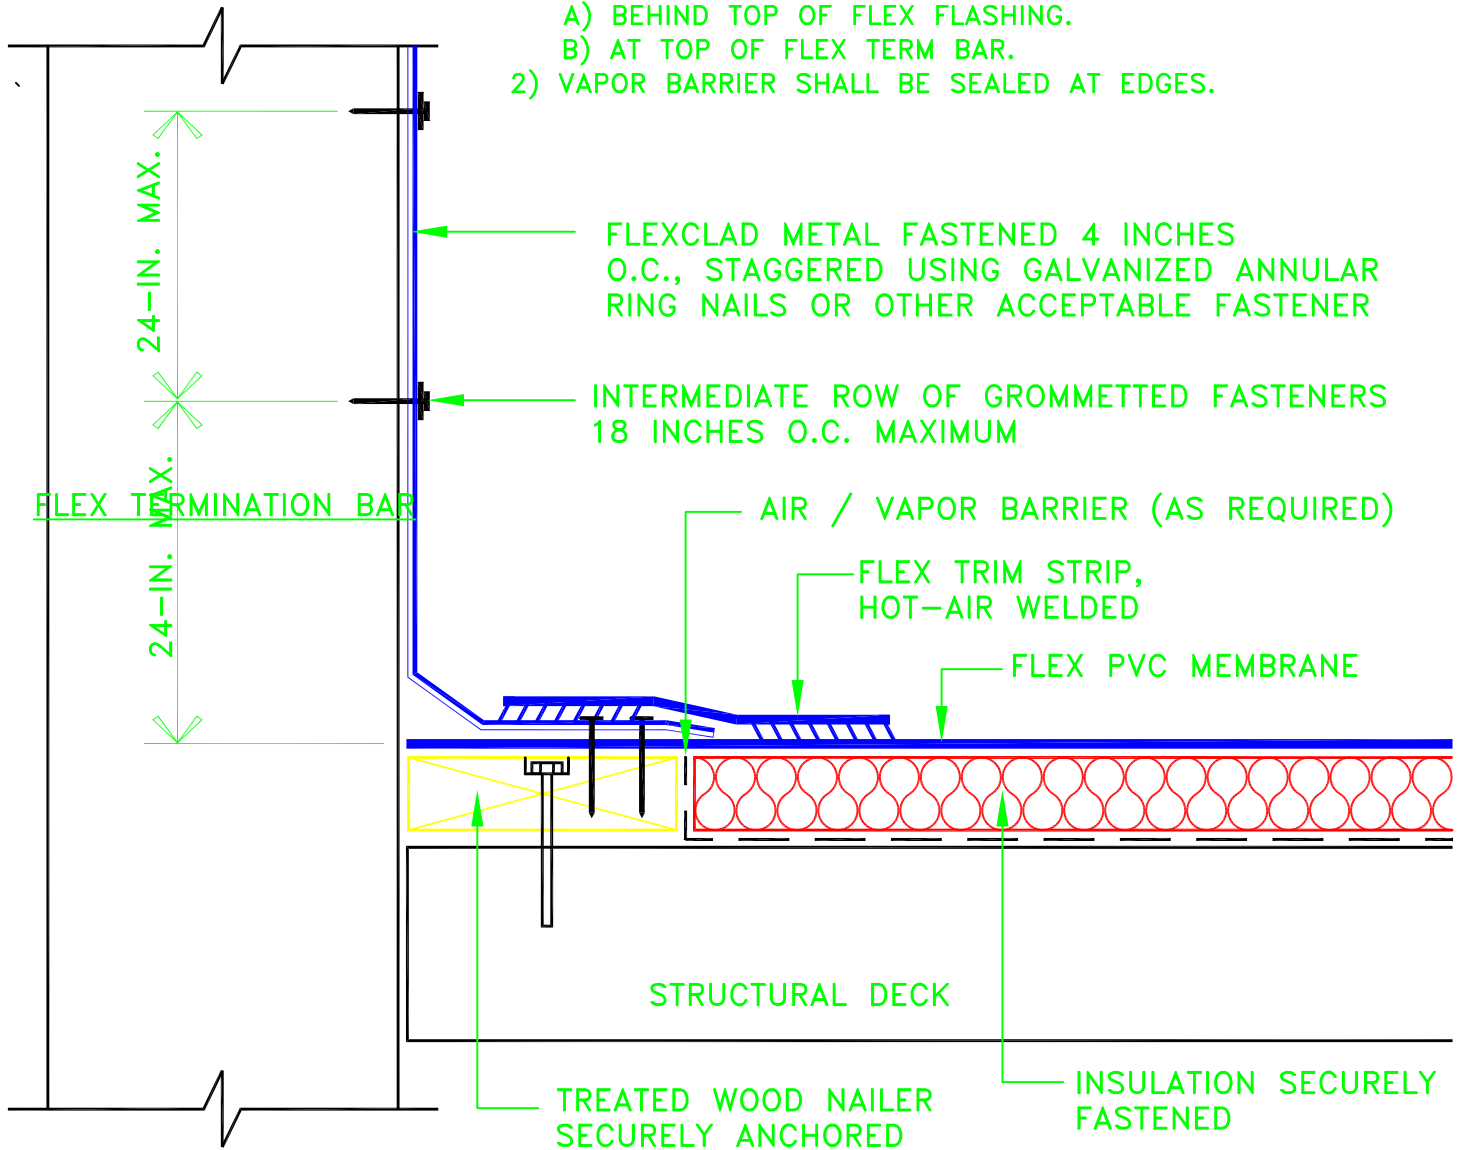

- FLEX SEALANT TO CLEAN SURFACE
- MULTI-PURPOSE TAPE OR FLEX SEALANT.
- FLEX TERM BAR FASTENED EVERY 8" O.C.
- FLEXCLAD METAL

TITLE	WALL FLASHING WITH FLEX CLAD METAL	
NAME	DETAIL NO. 2.70	
DRAWN BY:	KF	DATE: 10/2009
APPLICABLE TO ALL FLEX PVC		
MECHANICALLY FASTENED SYSTEMS		
FLEX MEMBRANE INTERNATIONAL	2670 LEISCZ'S BRIDGE RD. LEESPORT, PA 19533 800-969-0108 FlexRoofingSystems.com	